

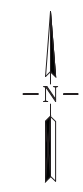


Jul 29, 2015 - 11:14am, Plotted By: pcoqueline
 G:\Cad Files\TUS\TUS02_ARCHITECTURAL_DIMENSIONS X - Dwg\X-4.dwg

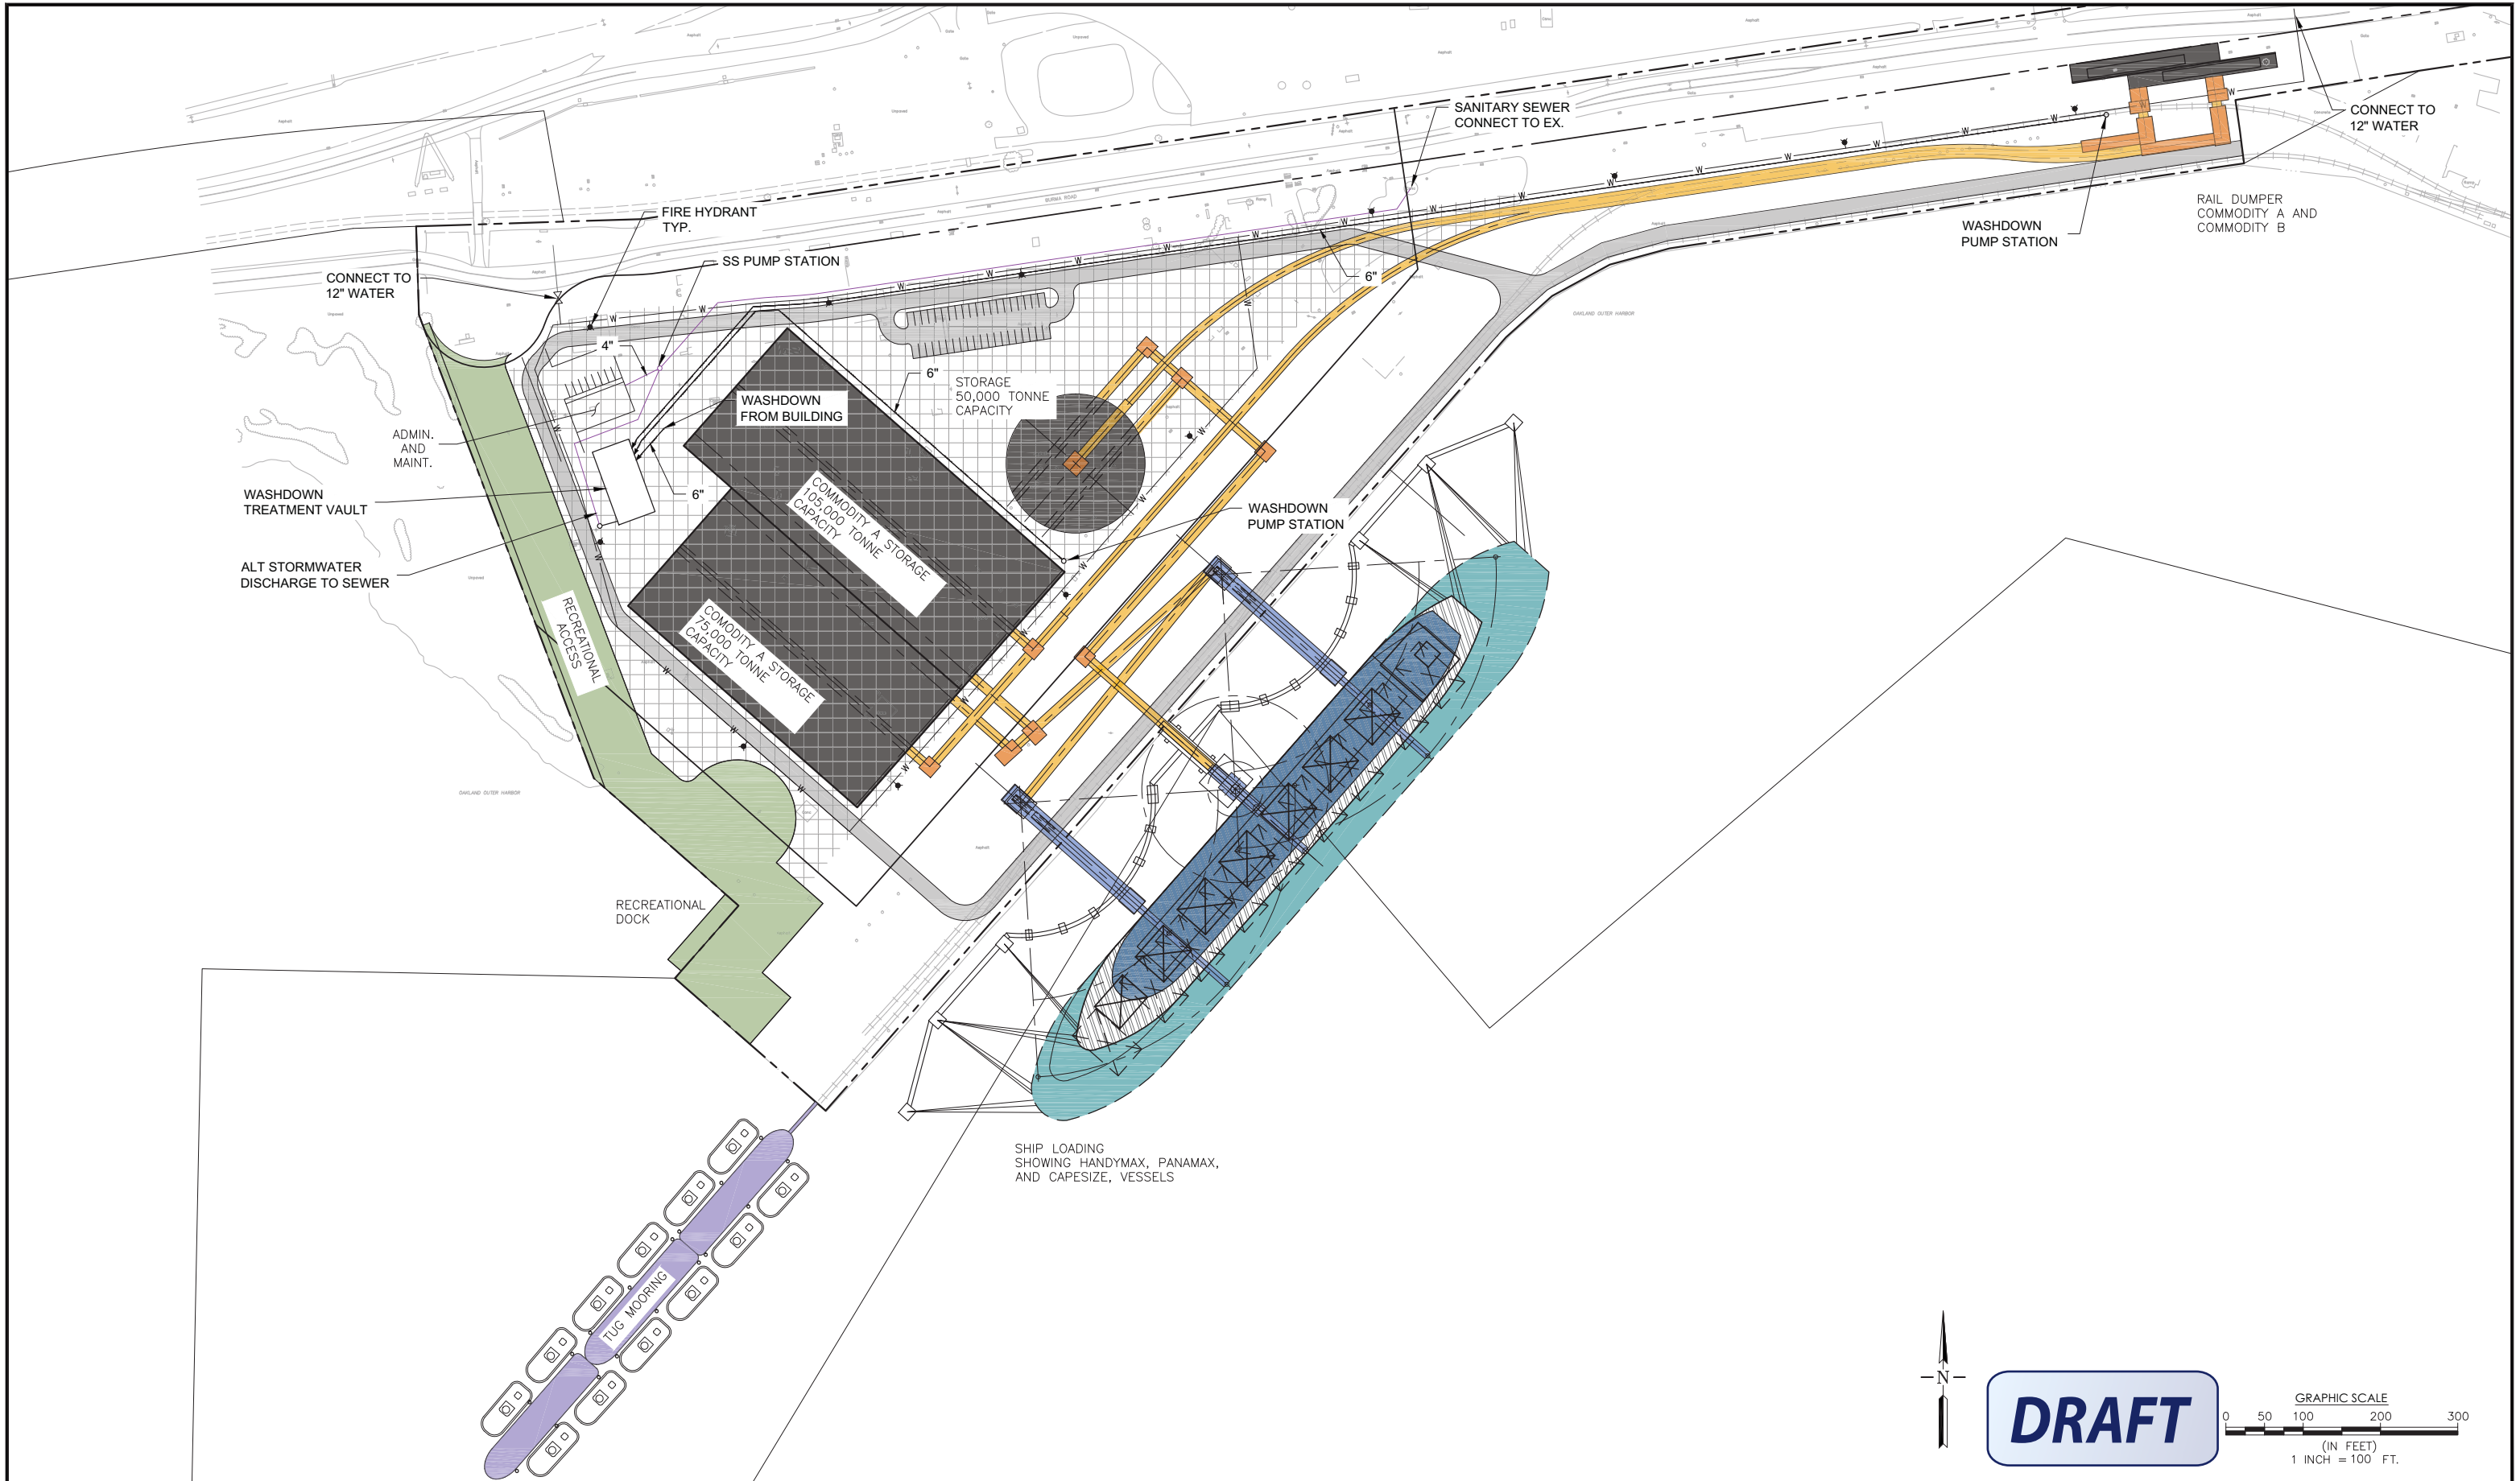

DRAFT

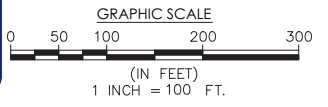

ARCHITECTURAL DIMENSIONS

ARCHITECTURAL DIMENSIONS
 JAMES HEILBRONNER
 510-463-8300
 300 FRANK H. OGAWA PLAZA, SUITE 375
 OAKLAND, CA 94612

PROJECT INFO.

MASTER PLAN
 OAKLAND BULK AND OVERSIZE TERMINAL
 CITY OF OAKLAND, ALAMEDA COUNTY, CALIFORNIA

CAT. NO.	AD-0004.01
INV. NO.	33560

REV	DATE	COMMENT

JOB NO.	OAB02
SCALE:	1" = 100'
DATE:	7/27/2015
DRAWN BY:	J. ARMADA
CHECKED BY:	J. HEILBRONNER

DRAWING NO.
X-4
 SHEET 1 OF 1